

**PROPOSED SITE FOR MIYAWAKI
BHADOKHAR, AYODHYA**

(TOTAL AREA-21449 SQM)

[Signature]
- 0m

AREA - 21449 SQM
PROPOSED BY
DATE
SCALE

[Handwritten signature]
उत्तर प्रदेश सरकार
आयुध्या


[Handwritten signature]
उत्तर प्रदेश सरकार
आयुध्या

69.44

44.72

52.23

37.44

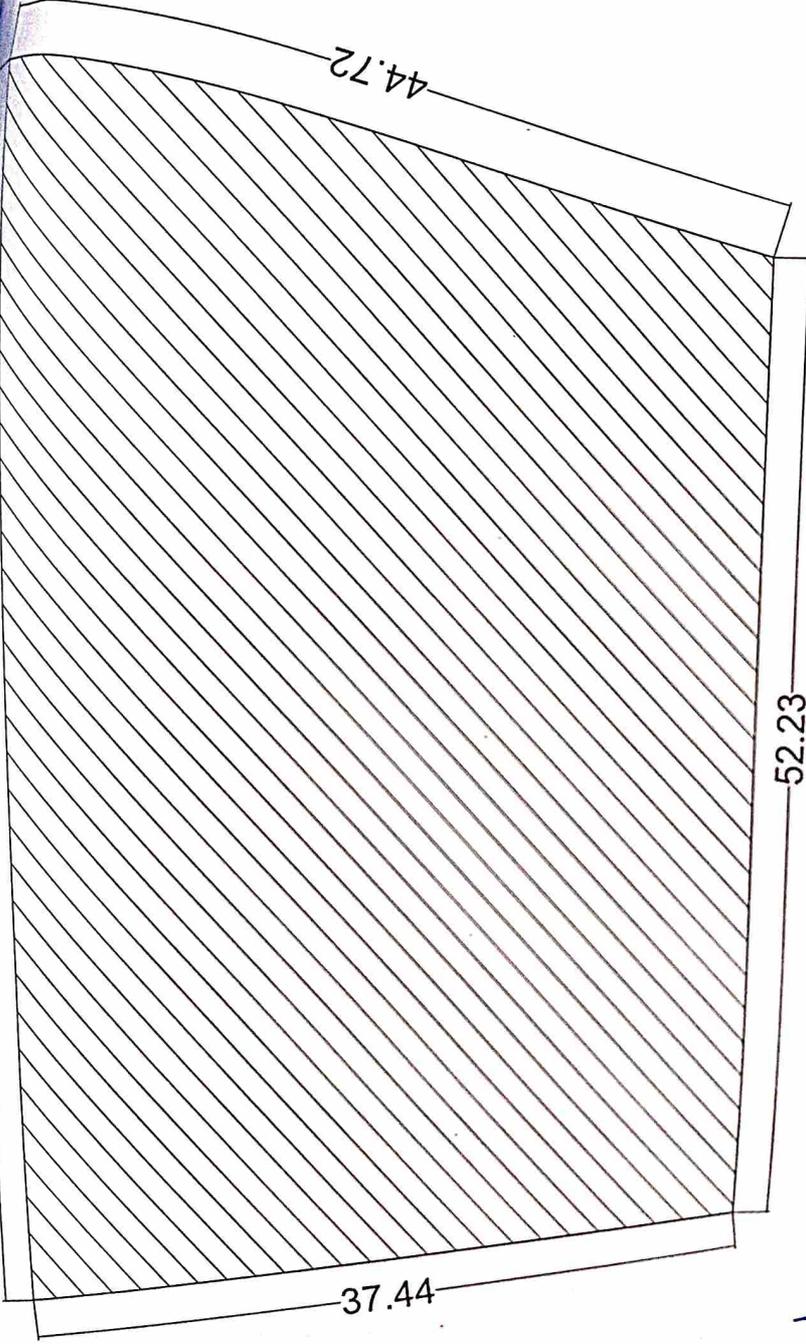


**PROPOSED SITE FOR MIYAWAKI
SHANKARGARH, AYODHYA**

(Signature)
(TOTAL AREA-2427 SQM)

(Signature)
 सहायक अभियन्ता
 ज्योतिषांग अयध्या

AREA - 2427 SQM
PROPOSED SITE FOR MIYAWAKI
SHANKARGARH, AYODHYA
DATE: 10/05/2018
SCALE: 1:1000

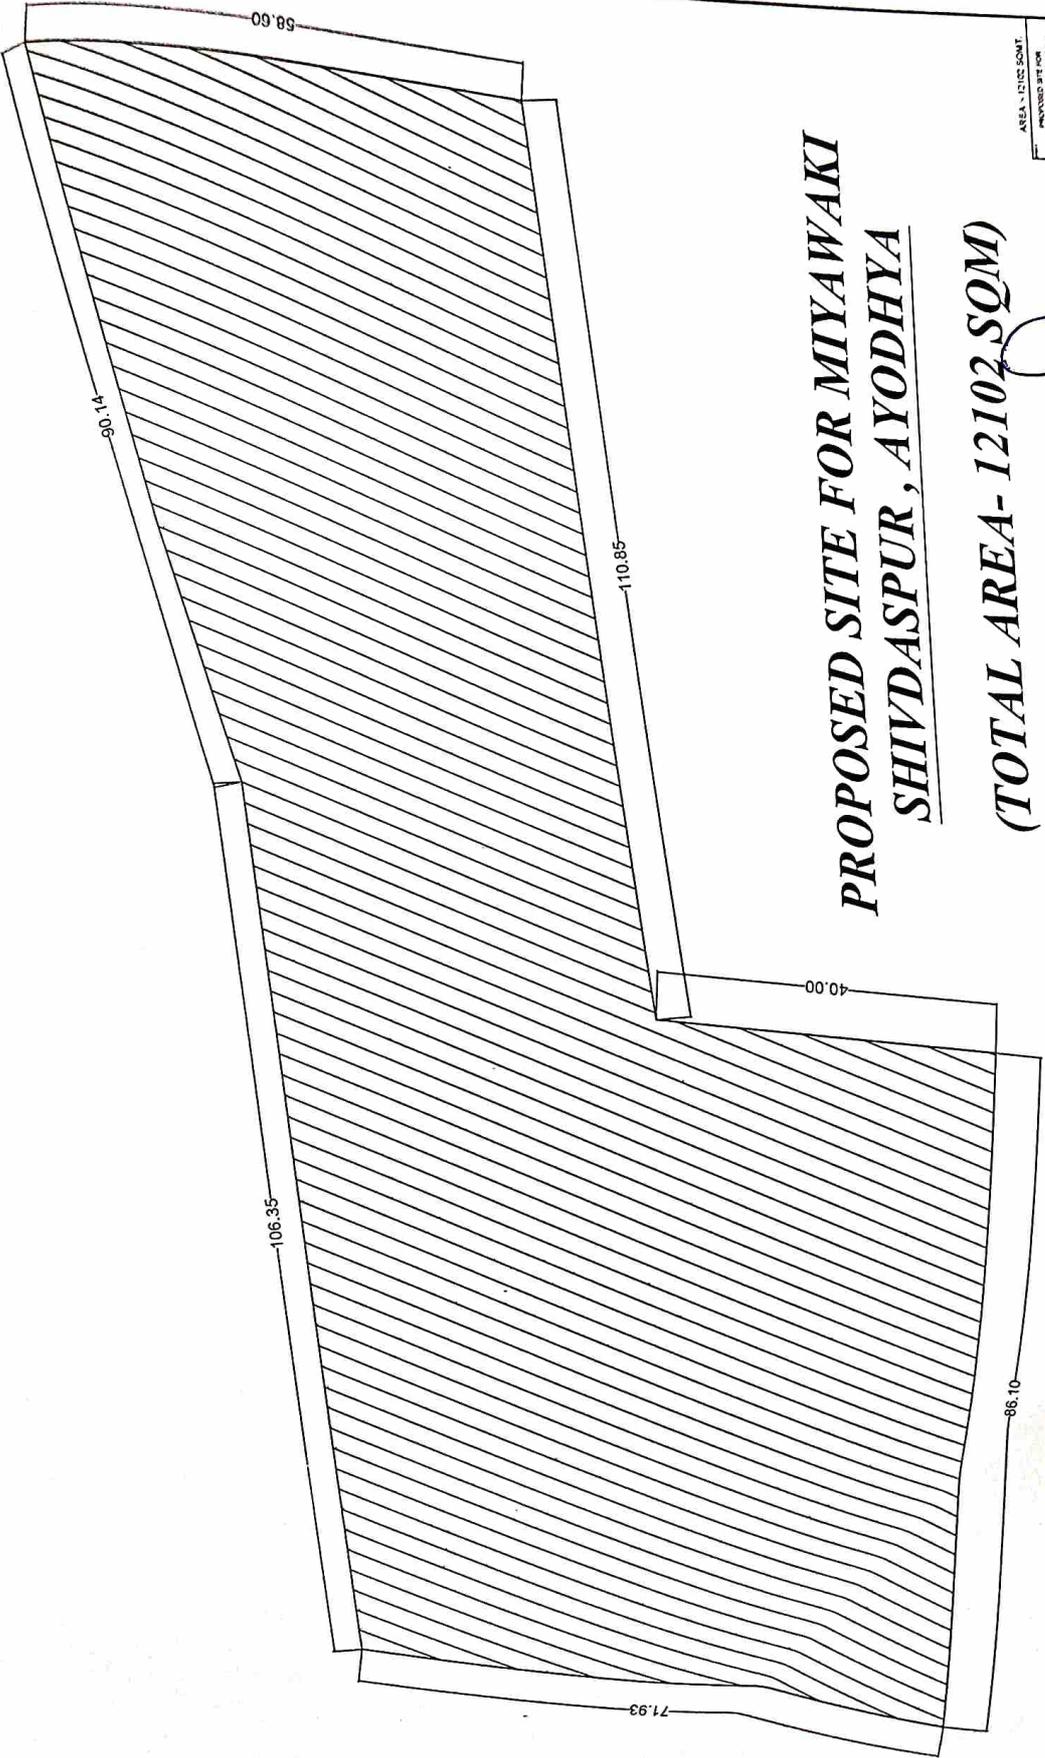

**PROPOSED SITE FOR MIYAWAKI
SHIVDASPUR, AYODHYA
(TOTAL AREA- 12102 SQM)**

AREA - 12102 SQMT
PROPOSED BY FOR
APPROVED BY FOR
DATE
SCALE
PROJECT NO.



शिवदासपुर मिश्रित

शिवदासपुर मिश्रित

शिवदासपुर मिश्रित

शिवदासपुर मिश्रित

CURRENT SITE IMAGES-SHANKARGARH, AYODHYA

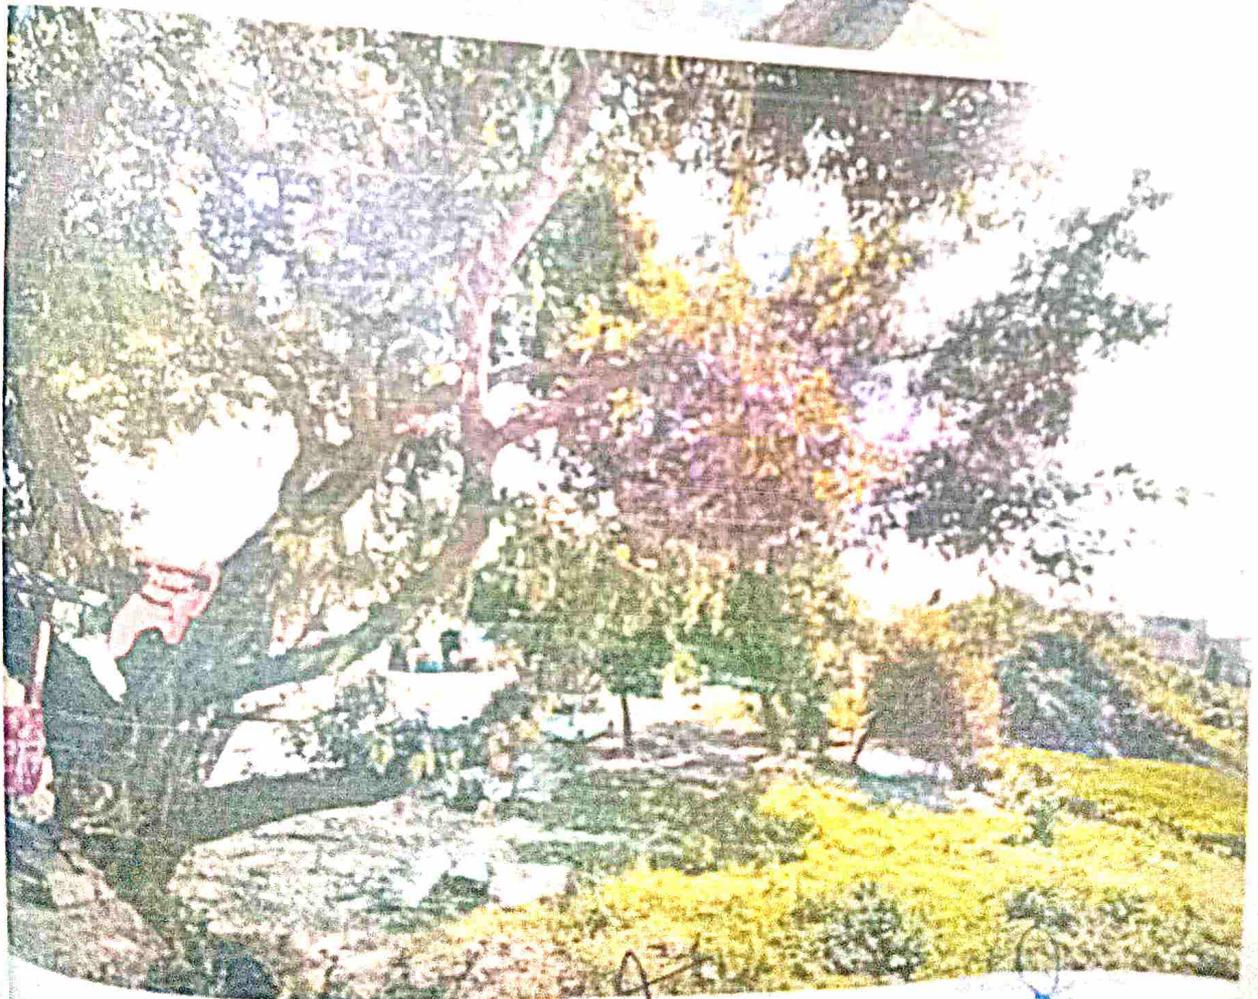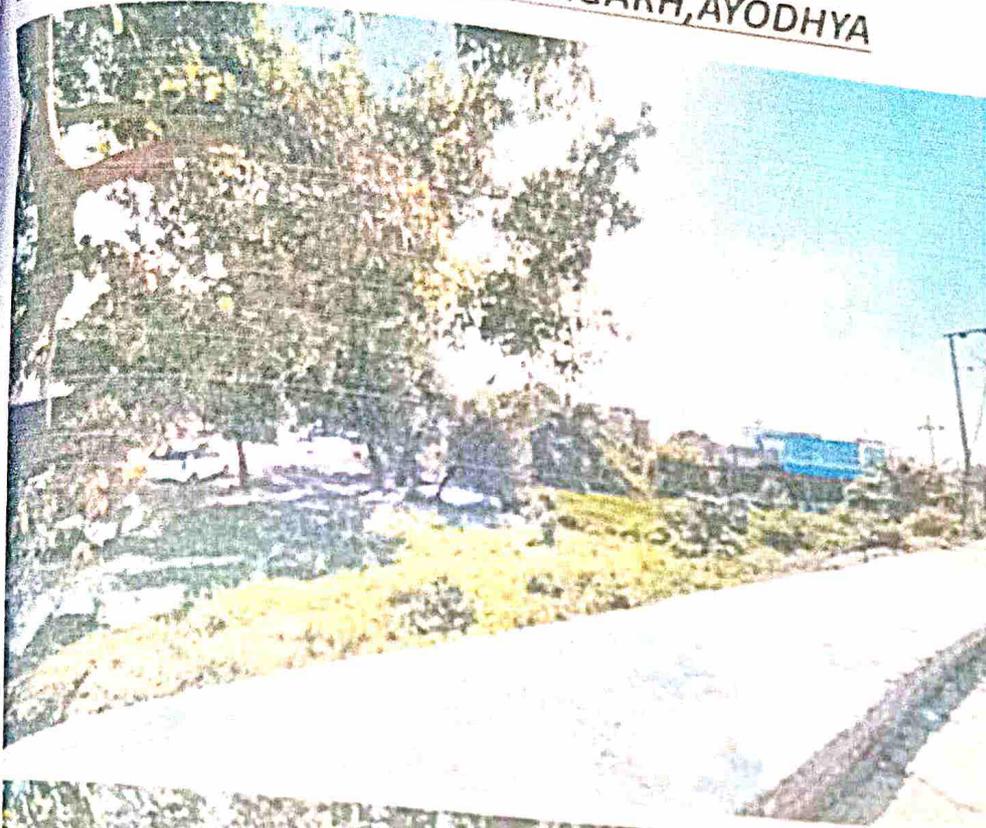

SHANKARGARH, AYODHYA

MIYAWAKI NEAR TARAJI RESORT




Google Earth

4

re

CURRENT SITE IMAGES-SHIVDASPUR, AYODHYA

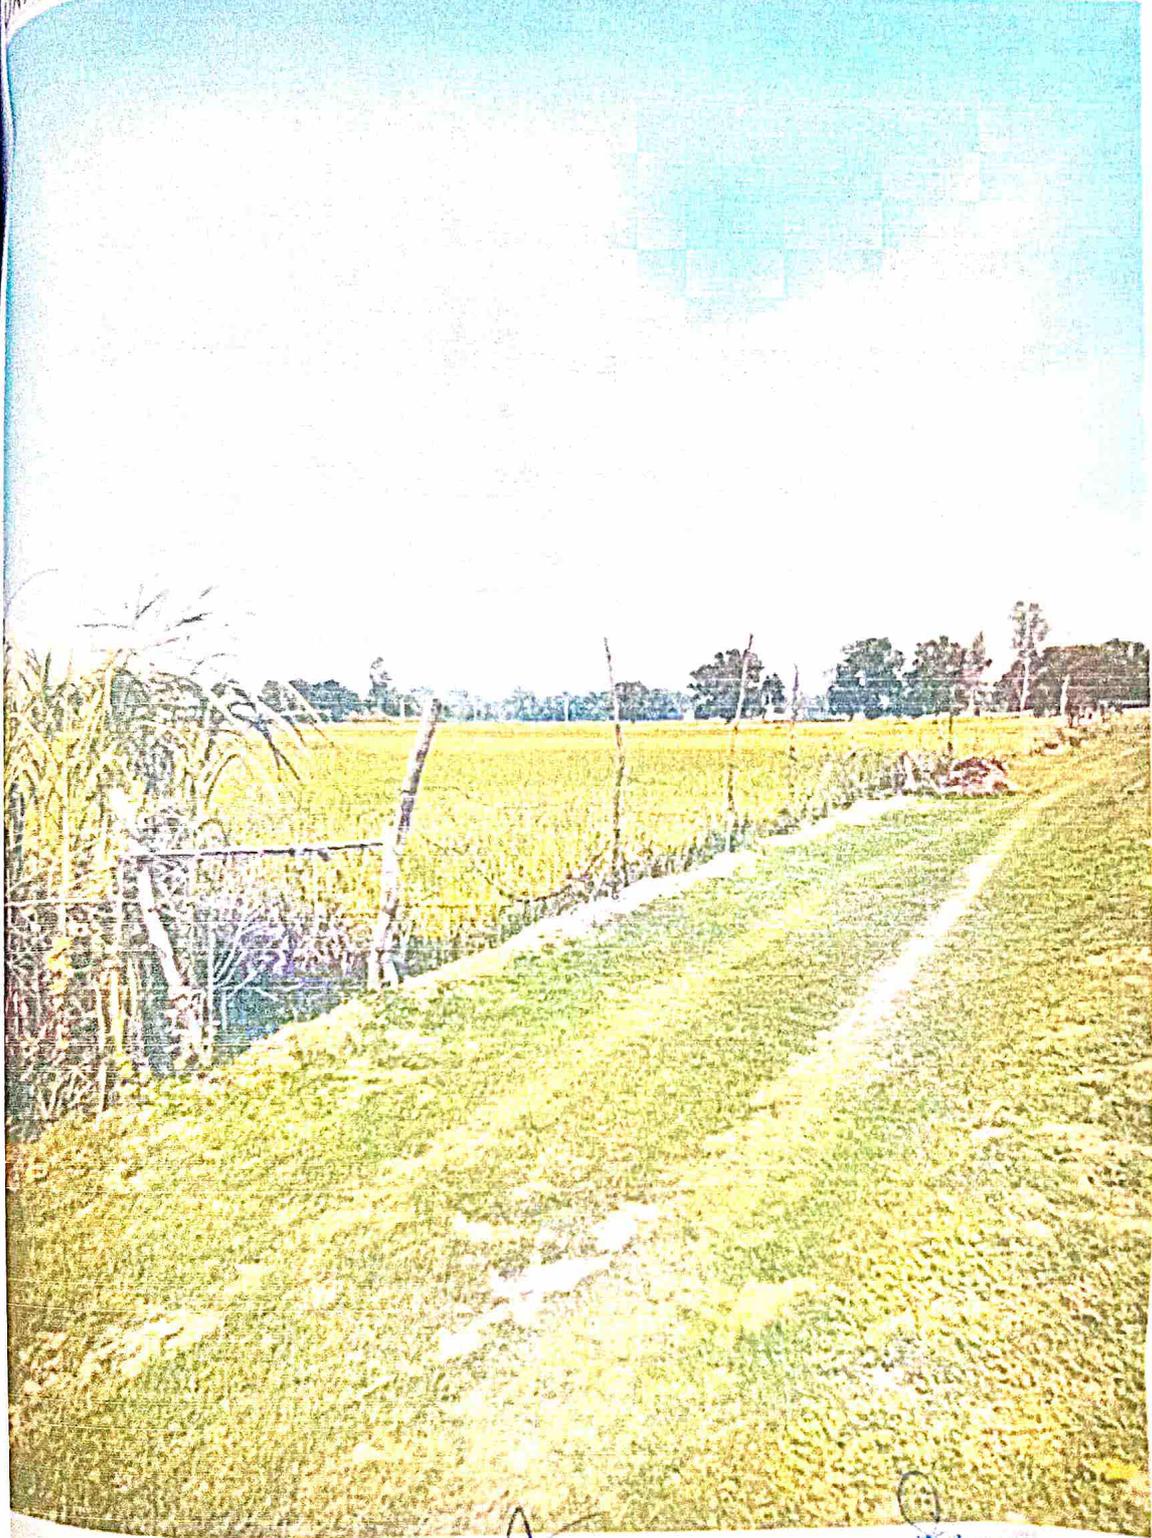

A

Dr



Laxmra

500 m


26 27215065 1174

Shivdaspur

Google Earth

Handwritten blue ink marks, including a checkmark and a signature.

PRESENT SITE IMAGES-BHADOKHAR, AYODHYA

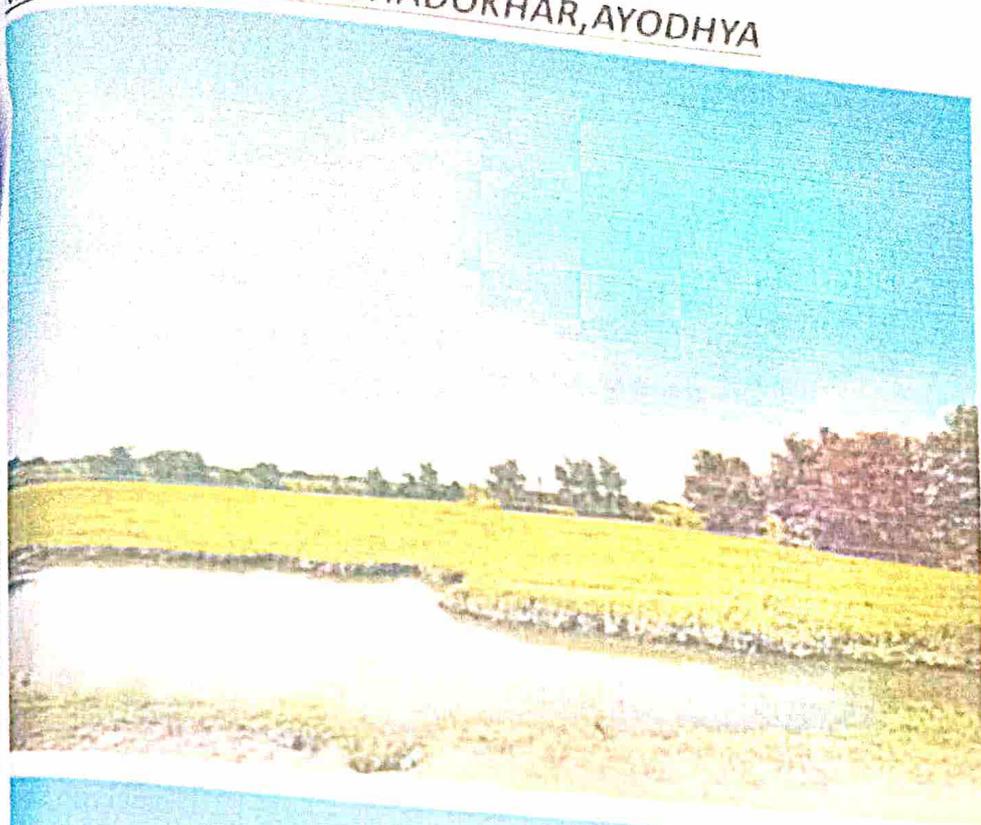



Bhadokhar

Google Earth

26.706567, 82.164506

4
ଅନୁମତି ପତ୍ର

ଅନୁମତି ପତ୍ର